
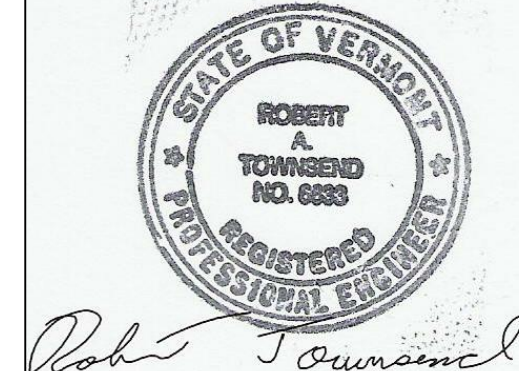


LOCATION MAP

LEGEND	
TEST PITS	TP
EDGE OF TRAVEL	—
WELL SHIELD	W
EDGE OF DRIVEWAY	—
SEPTIC SHIELD	—
PERCOLATION	PT
EXISTING CONTOURS	—
TREE LINE	—
EASEMENT	—
UTILITY POLE	UL
UTILITY LINE	UL
PROPERTY LINE	—
IRON ROD	●
UNMONUMENTED POINT	●

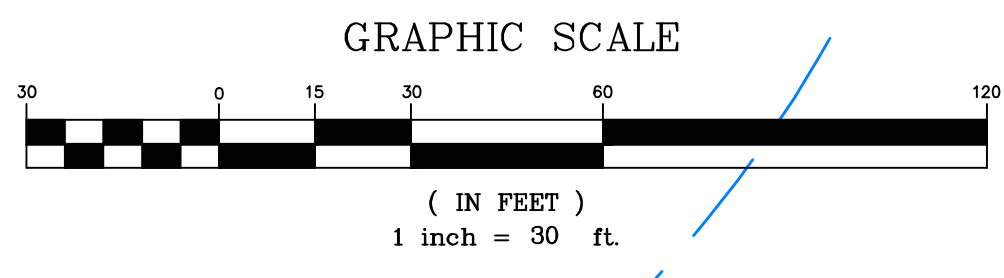

REVISED: MAY 3, 2018 SHEET 1 OF 3

ERIC JACOB DUCKER ROAD ROYALTON, VT	AMERICAN CONSULTING ENGINEERS AND SURVEYORS
SITE PLAN	SCALE: 1" = 30' DATE: DEC. 15, 2017
	DRAWN BY: ERH APPROVED: R. T.