





SURVEY LOCATION

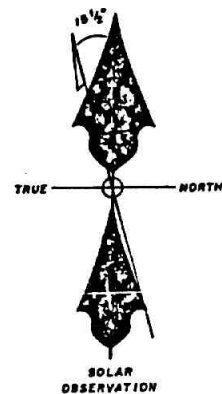

LEGEND

- 6/8" Rebar, set Unmonumented Boundary Point
- Stonewall
- Wire Fence

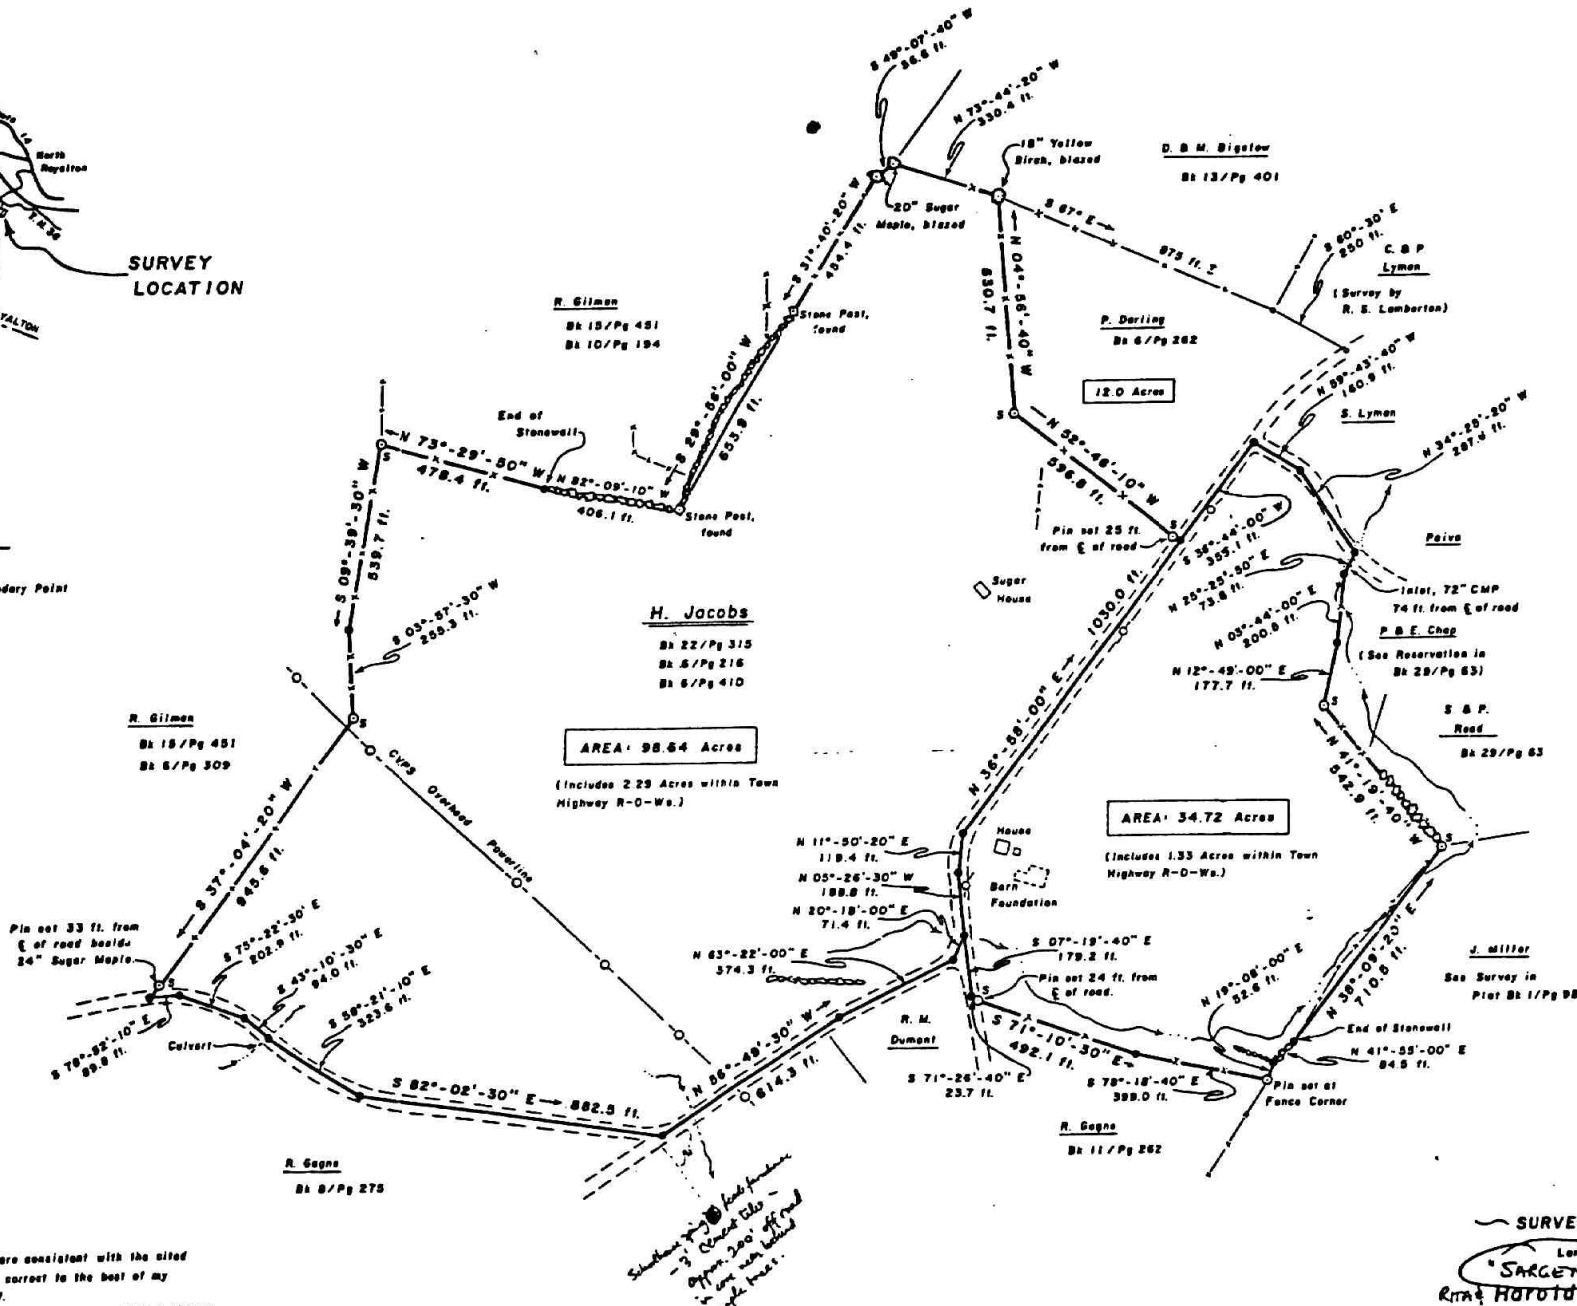

Total 13

The boundaries shown are consistent with the sites, physical evidence, and are correct to the best of my personal knowledge and belief.
 Theodolite/EDM closed offset traverse. BPP 1:18,000.
 Bearings refer to the true (astronomic) meridian.
 Survey Assistant: John K. Weber

Map by: Liz Trott,
 S. Royalton, Vt.

Carl B. Larson
 Frank B. Lamson, LS 553
 South Royalton, Vermont

SURVEY PLAT
 Land of
SARGENT FARM
 Rita & Harold Jacobs
 Royalton Twp., Vermont

SCALE: 1" = 200'
 FEBRUARY 1989
 200 100 0 200 400 600 800
 feet
 Before Photo Reduction